

FIRST FLOOR PLAN
SCALE: 1/8" = 1'-0"

APPROX. SQUARE FOOTAGES		
	PA DEPARTMENT OF HEALTH	14,500 SF
	COMMUNITY SERVICES GROUP	14,269 SF
	MAXIMUM HEALTH	1,619 SF
	COMMUNITY SERVICES GROUP (CLUB HOUSE)	3,142 SF
	ECK REALTY	3,230 SF
	MANPOWER	1,745 SF
	PROGRESSIVE	3,145 SF
	TOWER CAFE	2,471 SF
	VACANT	0 SF
	COMMON AREA SHARED SPACE	8,166 SF
	PRIORITY MORTGAGE	479 SF
FIRST FLOOR TOTAL		54,504 SF



SECOND FLOOR PLAN
SCALE 1/8" = 1'-0"

APPROX. SQUARE FOOTAGES	
 LARSON DESIGN GROUP	34,714 SF
 PA DEPARTMENT OF HEALTH	1,553 SF
 VACANT	0 SF
 COMMON AREA/ SHARED SPACE	1,736 SF
<hr/>	
SECOND FLOOR TOTAL	38,003 SF



APPROX. SQUARE FOOTAGES

	COMMON AREA/ SHARED SPACE	2,290 SF
	INBOX 360	3,204 SF
	PUBLISHERS SERVICE ASSOCIATES, INC.	8,868 SF
	MESTO	3,840 SF
	ETC	3,711 SF

THIRD FLOOR TOTAL 22,028 SF




FOURTH FLOOR PLAN
SCALE 1/8" = 1'-0"

APPROX. SQUARE FOOTAGES	
VACANT	12,846 SF
COMMON AREA/ SHARED SPACE	2,401 SF
NEIGHBOR CARE	6,180 SF
FOURTH FLOOR TOTAL	22,028 SF



APPROX. SQUARE FOOTAGES (1ST FLOOR)	
PLANET FITNESS	14,384 SF
GP02	5,536 SF
CENTURA	11,843 SF
COMCAST	13,553 SF
VACANT	2,304 SF
COMMON AREA/ SHARED SPACE	3,001 SF
FIRST FLOOR TOTAL	50,226 SF
APPROX. SQUARE FOOTAGES (2ND FLOOR)	
KIDSPEACE	1,501 SF
PENN STATE	3,414 SF
GSA - CENSUS BUREAU	6,307 SF
VACANT	16,708 SF
COMMON AREA/ SHARED SPACE	4,794 SF
SECOND FLOOR TOTAL	32,724 SF
TOTAL BUILDING AREA (AS OF 10/08)	82,950 SF



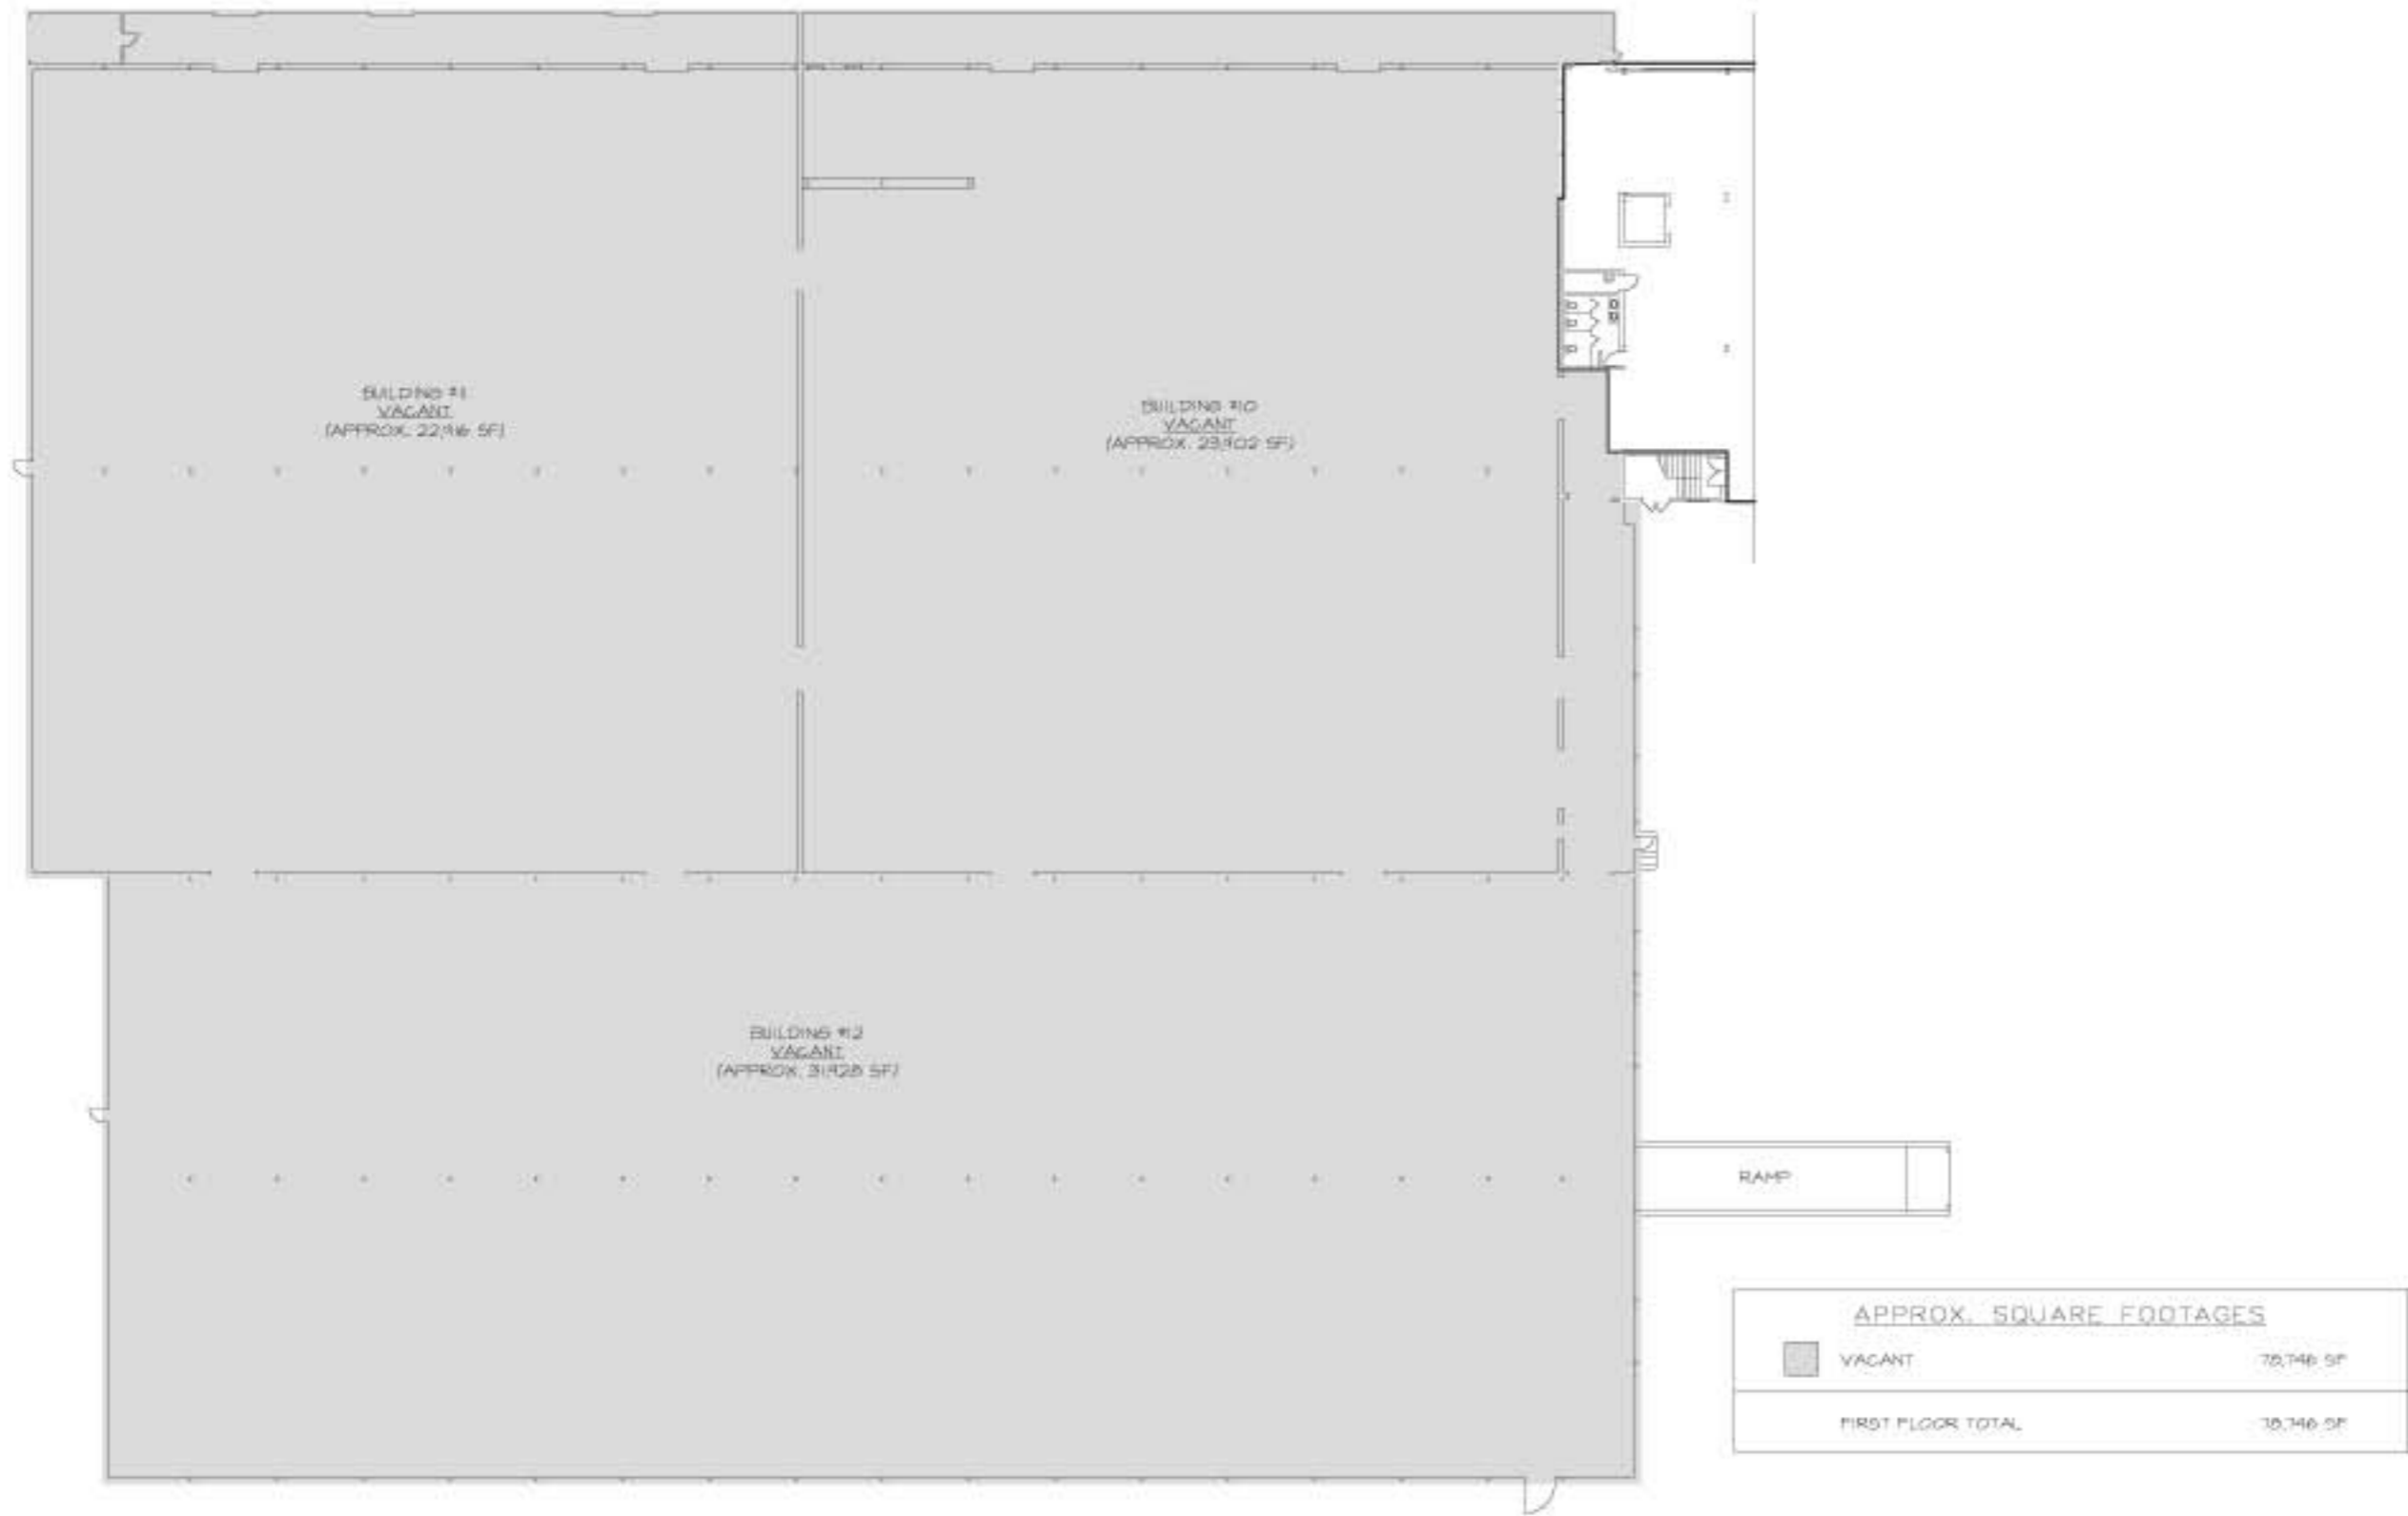

FIRST FLOOR WAREHOUSE PLAN

WATER TOWER SQUARE BUILDING

COMPANY	AREA IN SQUARE FEET				TOTAL S.F.
	FIRST FLOOR	SECOND FLOOR	THIRD FLOOR	FOURTH FLOOR	
PA DEPARTMENT OF HEALTH	14,588 SF	1,553 SF			16,141 SF
COMMUNITY SERVICES GROUP	14,269 SF				14,269 SF
MAXIMUM HEALTH	1,619 SF				1,619 SF
CSG (CLUB HOUSE)	3,742 SF				3,742 SF
ECK REALTY	3,230 SF				3,230 SF
MANPOWER	1,795 SF				1,795 SF
PROGRESSIVE	3,145 SF				3,145 SF
TOWER CAFE	2,971 SF				2,971 SF
PRIORITY MORTGAGE	979 SF				979 SF
VACANT	0 SF	0 SF	0 SF	12,846 SF	12,846 SF
COMMON AREA/ SHARED SPACE	8,166 SF	1,736 SF	2,290 SF	2,401 SF	14,593 SF
LARSON DESIGN GROUP		34,714 SF			34,714 SF
INBOX 360			3,209 SF		3,209 SF
PUBLISHERS SERVICE ASSOCIATES			8,868 SF		8,868 SF
MESTO			3,890 SF		3,890 SF
COMMUNITY SERVICES GROUP (ETC)			3,717 SF		3,717 SF
NEIGHBOR CARE				6,780 SF	6,780 SF
TOTAL AREA PER FLOOR	54,504 SF	38,003 SF	21,974 SF	22,027 SF	136,508 SF

WATER TOWER SQUARE BUILDINGS 7 & 8

COMPANY	AREA IN SQUARE FEET		TOTAL S.F.
	FIRST FLOOR	SECOND FLOOR	
PLANET FITNESS	14,384 SF		14,384 SF
CPO2	5,536 SF		5,536 SF
CENTURA	11,843 SF		11,843 SF
COMCAST	13,153 SF		13,153 SF
KIDSPEACE		1,526 SF	1,526 SF
VACANT	2,185 SF	27,768 SF	29,953 SF
COMMON AREA/ SHARED SPACE	3,001 SF	3,436 SF	6,437 SF
TOTAL AREA PER FLOOR	50,102 SF	32,731 SF	82,832 SF

WATER TOWER SQUARE BUILDINGS 10, 11, & 12

COMPANY	AREA IN SQUARE FEET		TOTAL S.F.
	FIRST FLOOR	SECOND FLOOR	
BUILDING #10	23,902 SF		23,902 SF
BUILDING #11	22,916 SF		22,916 SF
BUILDING #12	31,928 SF		31,928 SF
TOTAL AREA PER FLOOR	78,746 SF	0 SF	78,746 SF

